

PRELIM DESIGN 06 / 25 / 2020



THIS DRAWING IS AND SHALL REMAIN THE PROPERTY OF ENGINEERING DIRECT, LLC. ANY PROJECT EXTENSIONS, ANY OTHER PROJECT, OR ALTERATIONS OR ADDITIONS TO THIS I BE AT THE USER'S SOLE RISK AND WITHOUT LIABILITY TO ENGINEERING DIRECT, LLC No. Description Date 408

E POOLHOUSE PARK AVE. NA, OH 44408 FIRESTONE I 338 E. PA COLUMBIAN RACTOR:


ELEVATIONS

2020???? Project Number ??.??.20 Date Drawn By Checked By


As indicated



1 WEST ELEVATION 1/4" = 1'-0"

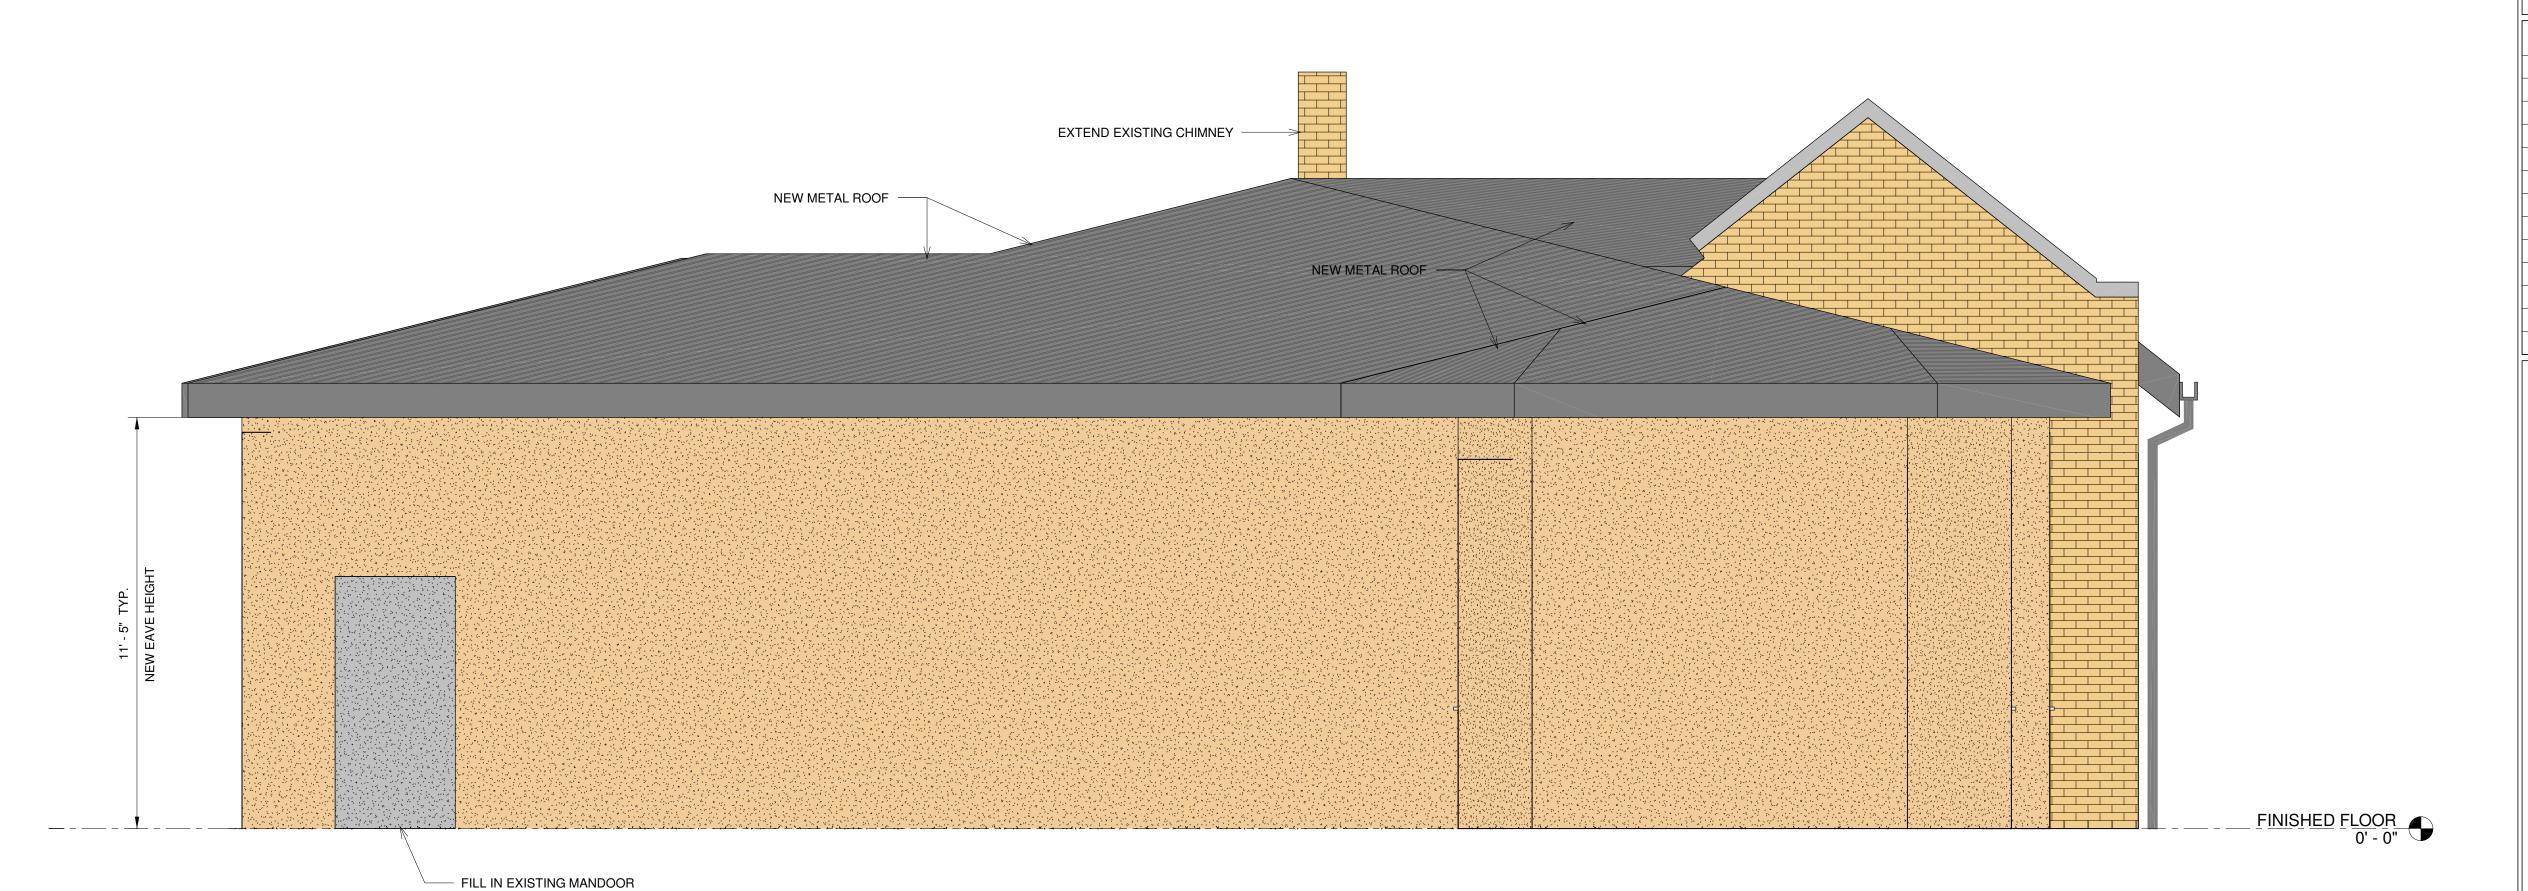

2 SOUTH ELEVATION 3/8" = 1'-0"

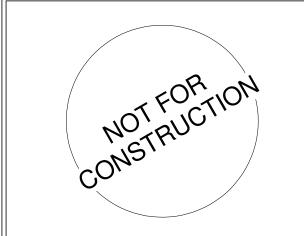

PRELIM DESIGN 06 / 25 / 2020

GINEERING

170 Duquesne Street

THIS DRAWING IS AND SHALL REMAIN THE PROPERTY OF ENGINEERING DIRECT, LLC. ANY RE PROJECT EXTENSIONS, ANY OTHER PROJECT, OR ALTERATIONS OR ADDITIONS TO THIS PRO BE AT THE USER'S SOLE RISK AND WITHOUT LIABILITY TO ENGINEERING DIRECT, LLC

PLANS PREPARED BY:

Description

THIS DRAWING IS AND SHALL I PROJECT EXTENSIONS, ANY OF SHALL I SERVICE SOLICE DISK.

FIRESTONE POOLHOUSE

338 E. PARK AVE.

COLUMBIANA, OH 44408

EACTOR:

C. TUCKER COPE

DESIGN - BUILD

(330)482-4472 · www.ctcope.com

ELEVATIONS

Project Number 2020????

Date ??.??.20

Drawn By CL

Checked By

A-201

cale As indicated